


02 RIGHT SIDE ELEVATION  
SCALE 1/8"=1'-0"

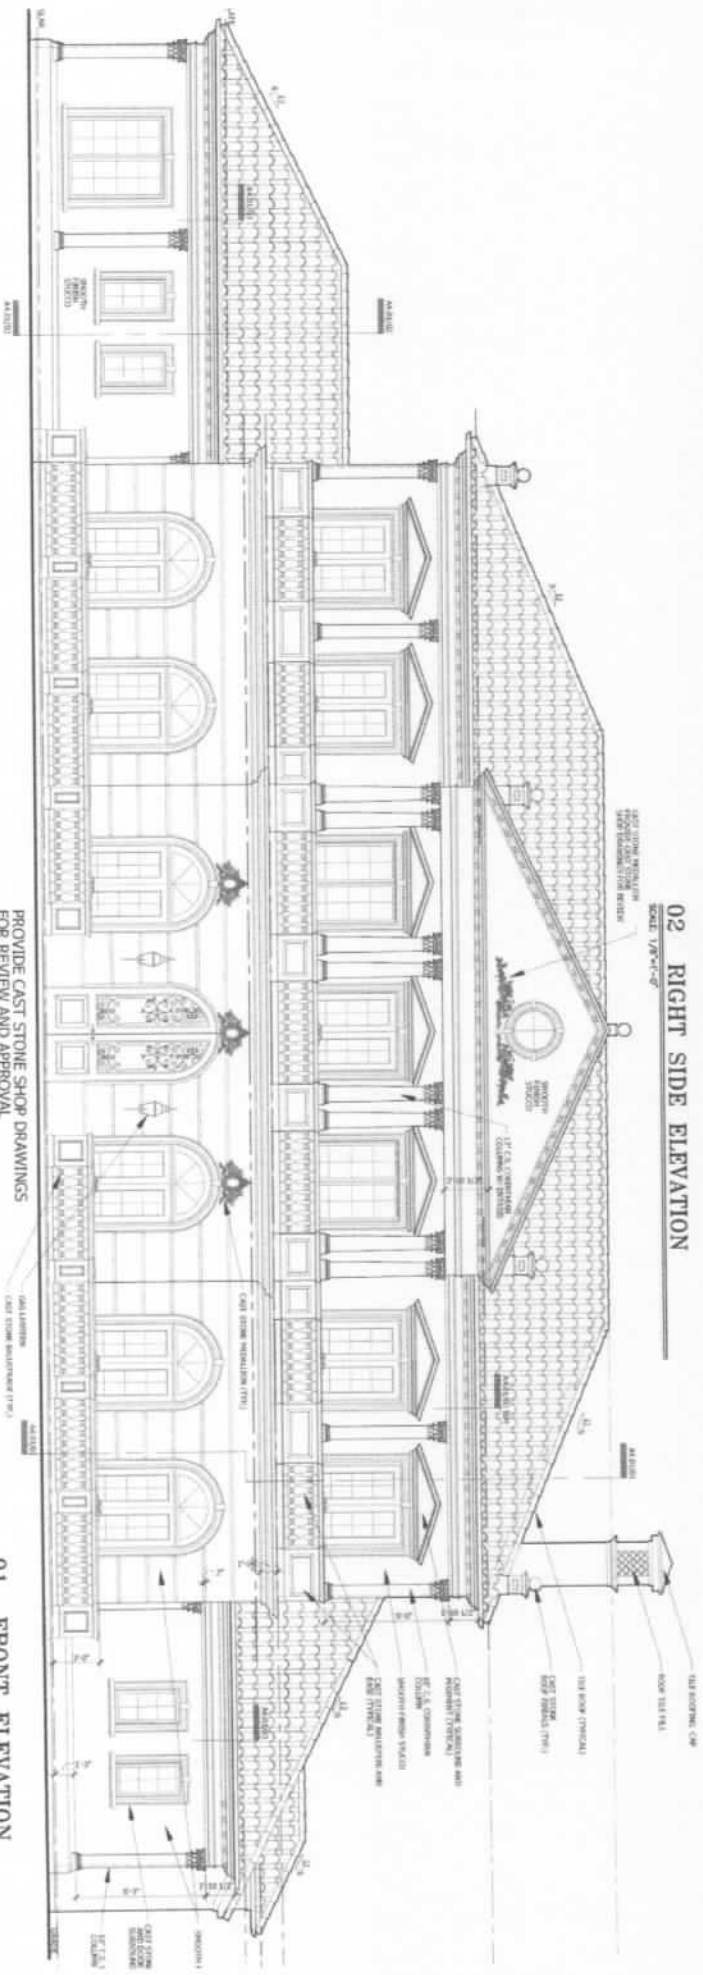

01 FRONT ELEVATION  
SCALE 1/8"=1'-0"

PROVIDE CAST STONE SHOP DRAWINGS FOR REVIEW AND APPROVAL.

THE ROOFING CAP  
HOOD TILE FALL

THE ROOF (TRUCKED)  
CAST STONE  
ROOF BRACKETS (TYP)


CAST STONE SADDLE AND  
ROOF TYPICAL  
H.S. S. CORNER  
HONEY COMB TRAILER  
CAST STONE BRACKET AND  
TILE TRAY

CAST STONE SADDLE (TYP)

CAST LATHES  
CAST STONE BRACKET (TYP)

CAST STONE  
WELLS  
BRACKETS  
TYPICAL

CAST STONE  
WELLS  
BRACKETS  
TYPICAL

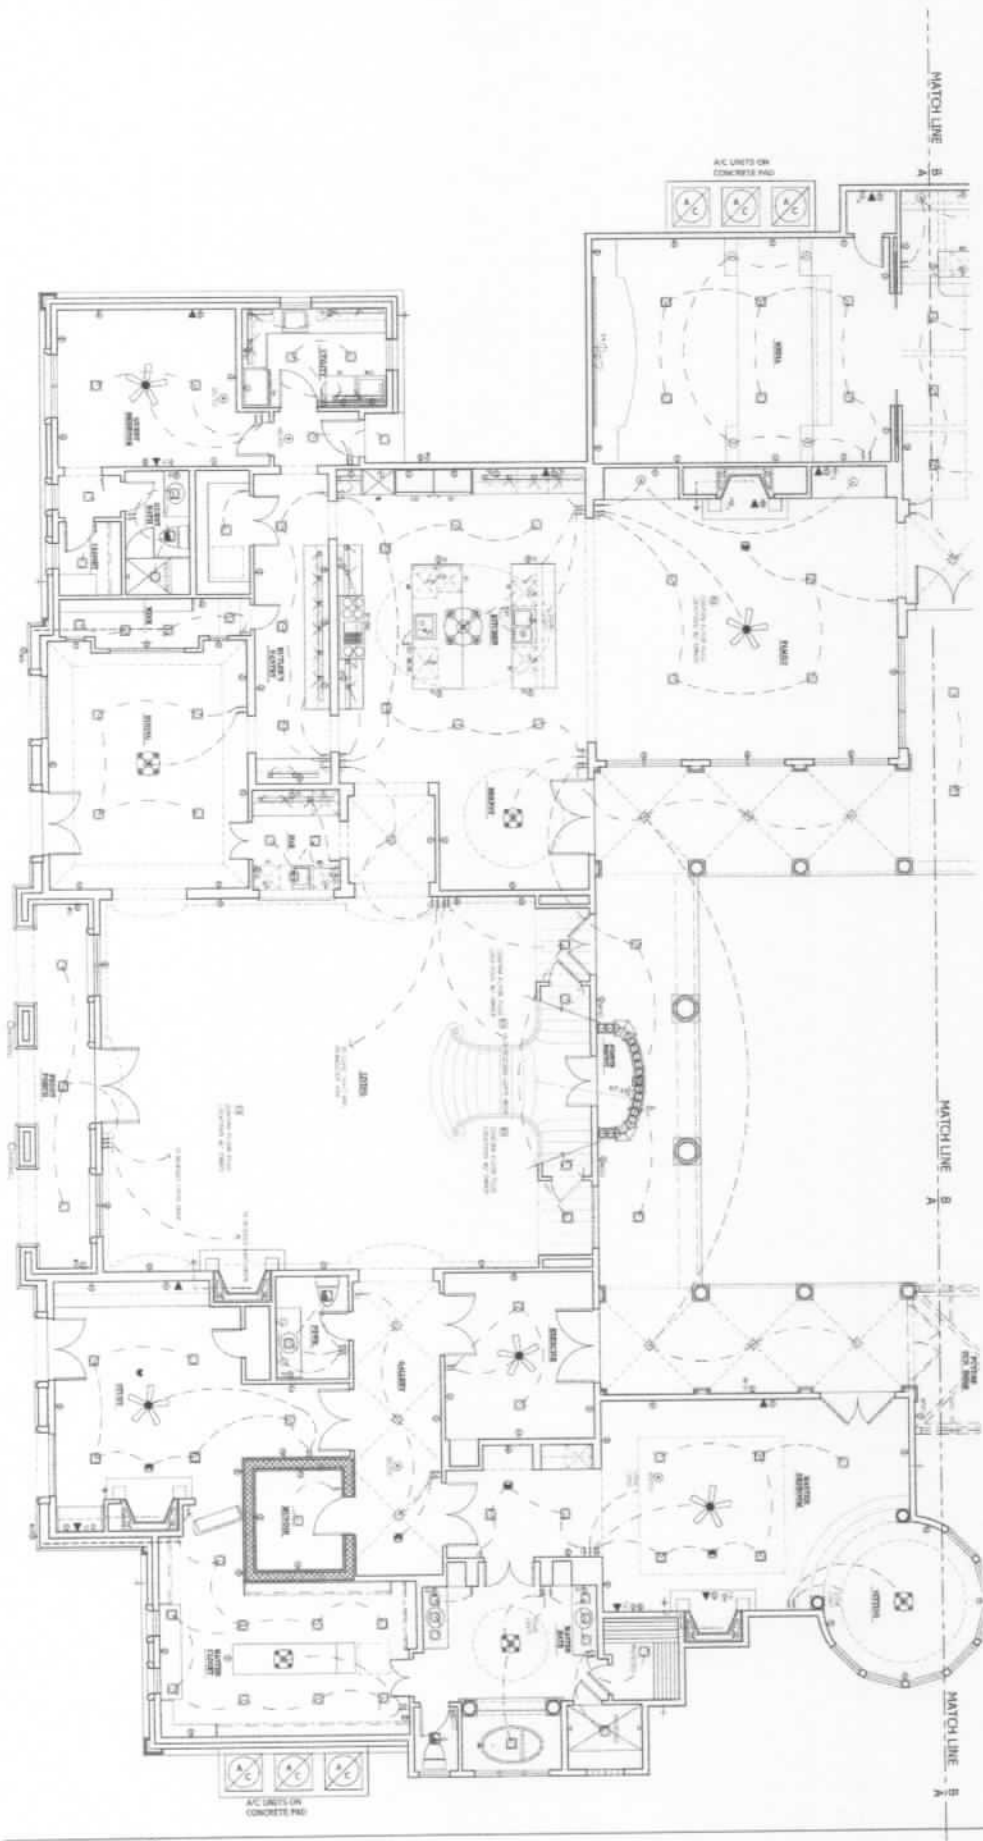

FLOOR PLAN - AREA "A"

