



SECOND FLOOR UTILITY PLAN

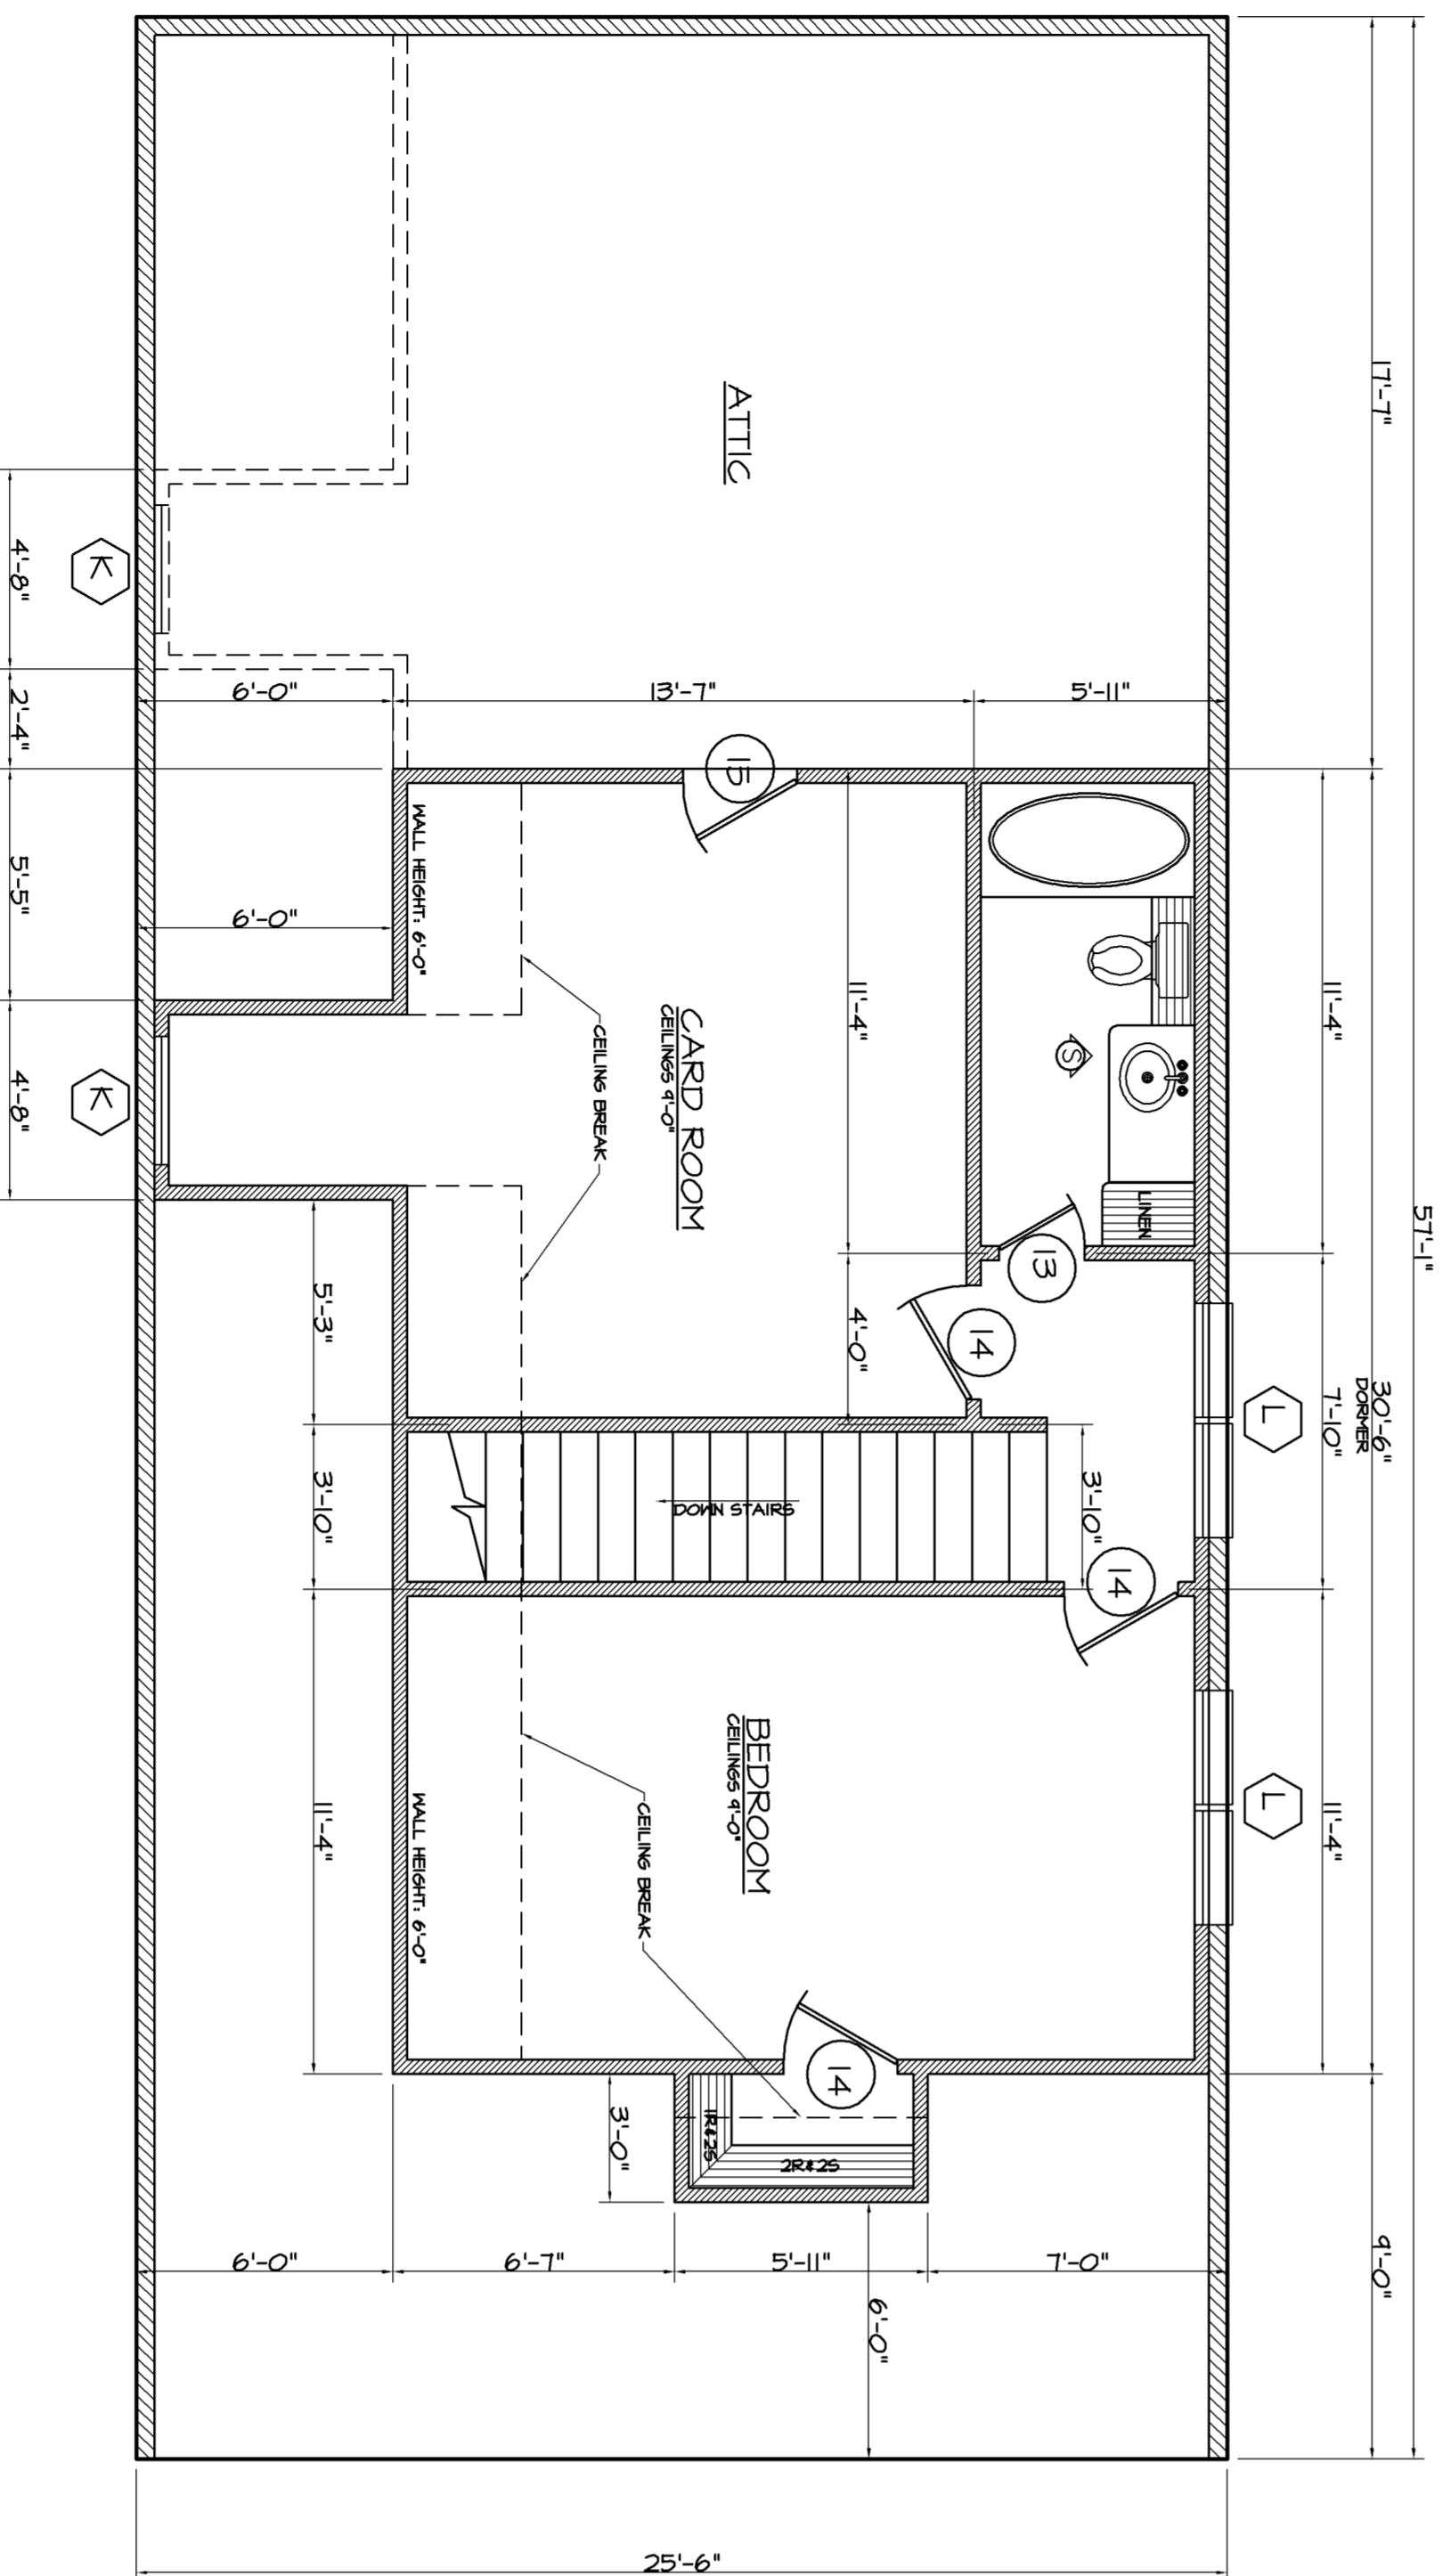

SECOND FLOOR PLAN

SQUARE FOOTAGE	
1ST FLOOR HEATED	4155
BONUS ROOM HEATED	626
TOTAL HEATED	4781
FRONT PORCH	191
SIDE PORCH	42
REAR PORCH	656
PORT	143
SINGLE GARAGE	344
GARAGE & STORAGE	840
TOTAL SQ. FT.	7007

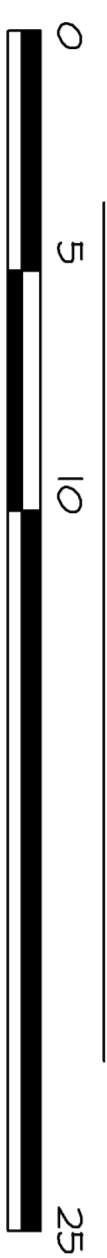

UTILITY LEGEND		RECESSED LIGHT	
	FAN / LIGHT COMBO		HOSE BIB
	WALL MOUNT LIGHT		EXTERIOR FLOOD LIGHT
	SURFACE MOUNT LIGHT		NATURAL GAS LOCATION
	GROUND FAULT RECEPTACLE		VENT / LIGHT
	RECEPTACLE IN SOFFIT		HEATER / VENT / LIGHT
	WATER PROOF RECEPTACLE		SUSPENDED LIGHT FIXTURE
	220V		220V RECEPTACLE

SCHEDULE OF OPENINGS							
NO.	HEIGHT	WIDTH	DOOR	FRAME	FINISH	REMARKS	QTY.
1	212'-6"	8'-0"	SEC. WOOD	WOOD	WOOD	DOOR TO BE SELECTED BY OWNER (ARCHED)	1
2	102'-6"	8'-0"	SEC. WOOD	WOOD	WOOD	FALL GLASS SCREEN	1
3	9'-0"	8'-0"	FIBERGLASS	5/8"	WOOD		2
4	2'-4"	8'-0"	HASCONITE	1/8"	WOOD		11
5	2'-0"	8'-0"	HASCONITE	1/8"	WOOD		10
6	2'-0"	8'-0"	FIBERGLASS	1/4"	WOOD		3
7	2'-0"	8'-0"	WOOD	WOOD	WOOD	WALL GLASS	9
8	9'-0"	8'-0"	WOOD	WOOD	WOOD	ARCHED BALANCE SHEETROCK	1
9	9'-0"	8'-0"	WOOD	WOOD	WOOD	ARCHED BALANCE SHEETROCK (Ø THICKNESS)	4
10	2'-0"	8'-0"	WOOD	WOOD	WOOD	ROLL GLASS PANTRY DOOR	1
11	2'-0"	8'-0"	SEC. WOOD	WOOD	WOOD		1
12	2'-0"	8'-0"	SEC. WOOD	WOOD	WOOD		1
13	2'-0"	8'-0"	HASCONITE	1/8"	WOOD		1
14	2'-0"	8'-0"	HASCONITE	1/8"	WOOD		3
15	2'-0"	8'-0"	SEC. WOOD	WOOD	WOOD		1
16	18'-0"	8'-0"	SEC. WOOD	WOOD	WOOD	ATTIC DOOR W/ THRESHOLD	1
17	9'-0"	8'-0"	METAL	METAL	METAL	OH. DOOR	2
18	9'-0"	8'-0"	METAL	METAL	METAL		2
19	212'-0"	8'-0"	WOOD	WOOD	WOOD	W/TH ARCHED TRANSOM	1
20	212'-0"	8'-0"	WOOD	WOOD	WOOD		1
21	9'-0"	8'-0"	WOOD	WOOD	WOOD		2
22	9'-0"	8'-0"	WOOD	WOOD	WOOD		6
23	9'-0"	8'-0"	WOOD	WOOD	WOOD		1
24	9'-0"	8'-0"	WOOD	WOOD	WOOD		1
25	9'-0"	8'-0"	WOOD	WOOD	WOOD		1
26	9'-0"	8'-0"	WOOD	WOOD	WOOD		2
27	9'-0"	8'-0"	WOOD	WOOD	WOOD		2
CONCEPT RENDERING  
 \*\*NOT TO BE USED FOR CONSTRUCTION\*\*

To the best of my knowledge these plans were and are original designs and thoughts of the homeowner or contractor, and are the copyright of that particular individual. This company shall not be held responsible for any copyright infringement. Furthermore, these plans are drawn to comply with owner's and/or builder's specifications and any changes made to them are the responsibility of the owner's and/or builder's expense. The contractor(s) shall verify all dimensions of enclosed drawings. Rapid Home Designs LLC, is not liable for errors once construction has begun. While every effort has been made in preparation of this plan to avoid mistakes, the maker can not guarantee against human error. The contractor(s) of this job must check all dimensions and other details prior to construction and be solely responsible therefor.

**RAPID HOME DESIGNS**  
 WWW.RAPIDHOMEDESIGNS.COM  
 318.562.3440  
 RAPIDHOMEDESIGNS@GMAIL.COM

NEW RESIDENCE FOR:  
**MR AND MRS BUCKNER**

SHEET 2  
**A2**  
 OF 6  
 09/08/15  
 R15-252